


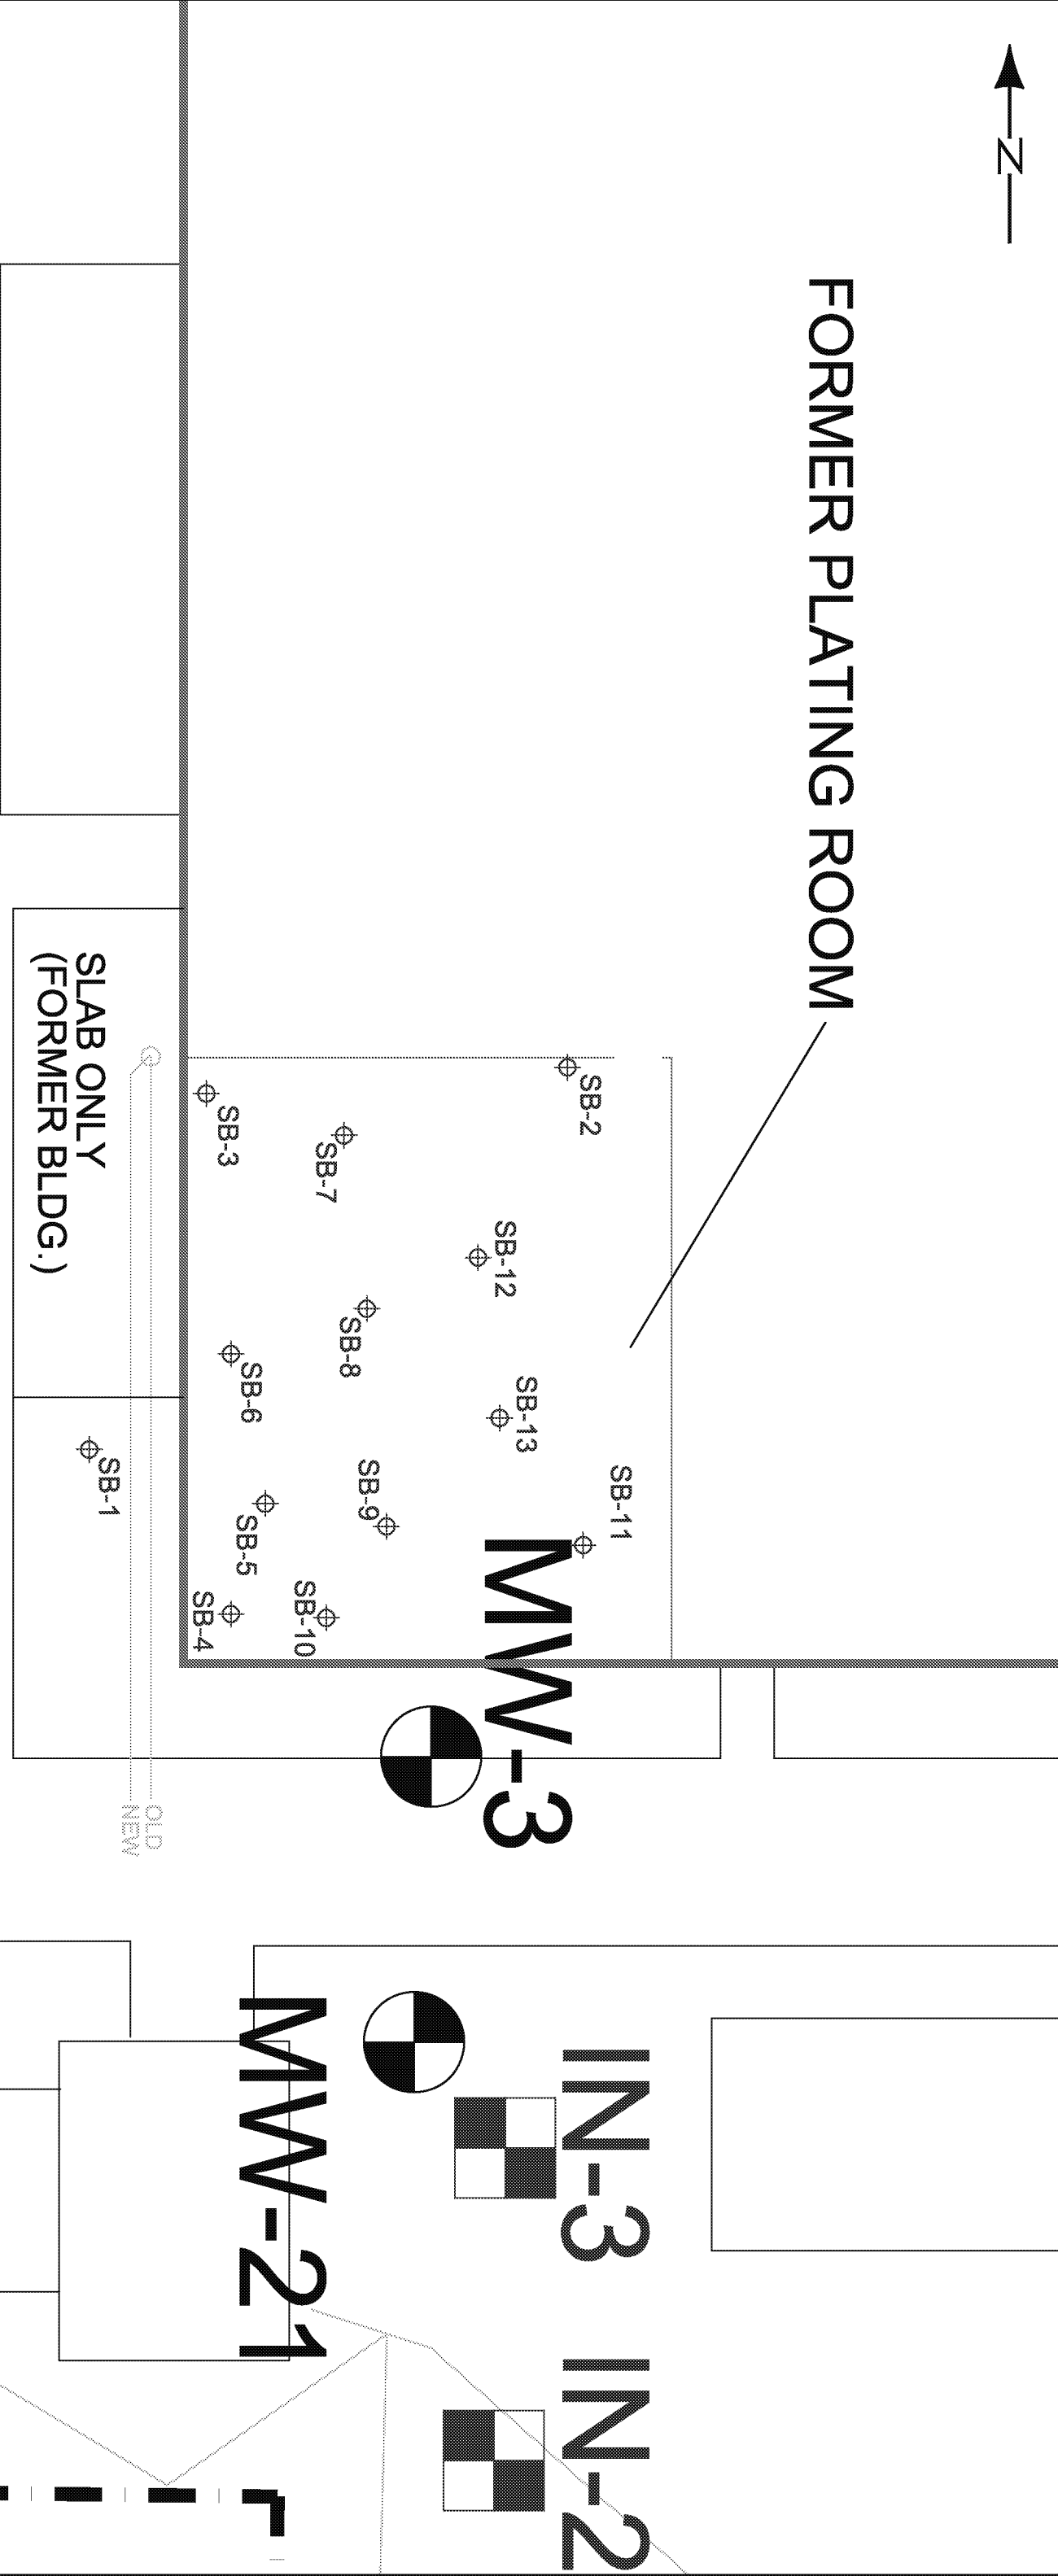

FORMER PLATING ROOM



LEGEND

SB-1
SOIL BORINGS - APRIL 2010

MONITORING WELL

RECOVERY WELL

INJECTION WELL

PROPERTY LINE (APPROXIMATE)

STORM SEWER

SANITARY SEWER

OH POWER

Scale 1" = 16 ft.

DRAWN BY: L. STRUM

DATE: 9/27/99

REVISED:

HMPA #111291-01

DWG. NO. 111291S1

FIGURE 2

FORMER PLATING ROOM

FORMER AMPHENOL REI/CMS

980 HURRICANE ROAD

FRANKLIN, INDIANA

WMM

CONSULTING GROUP